


位置圖
LOCATION PLAN
不按比例
NOT TO SCALE

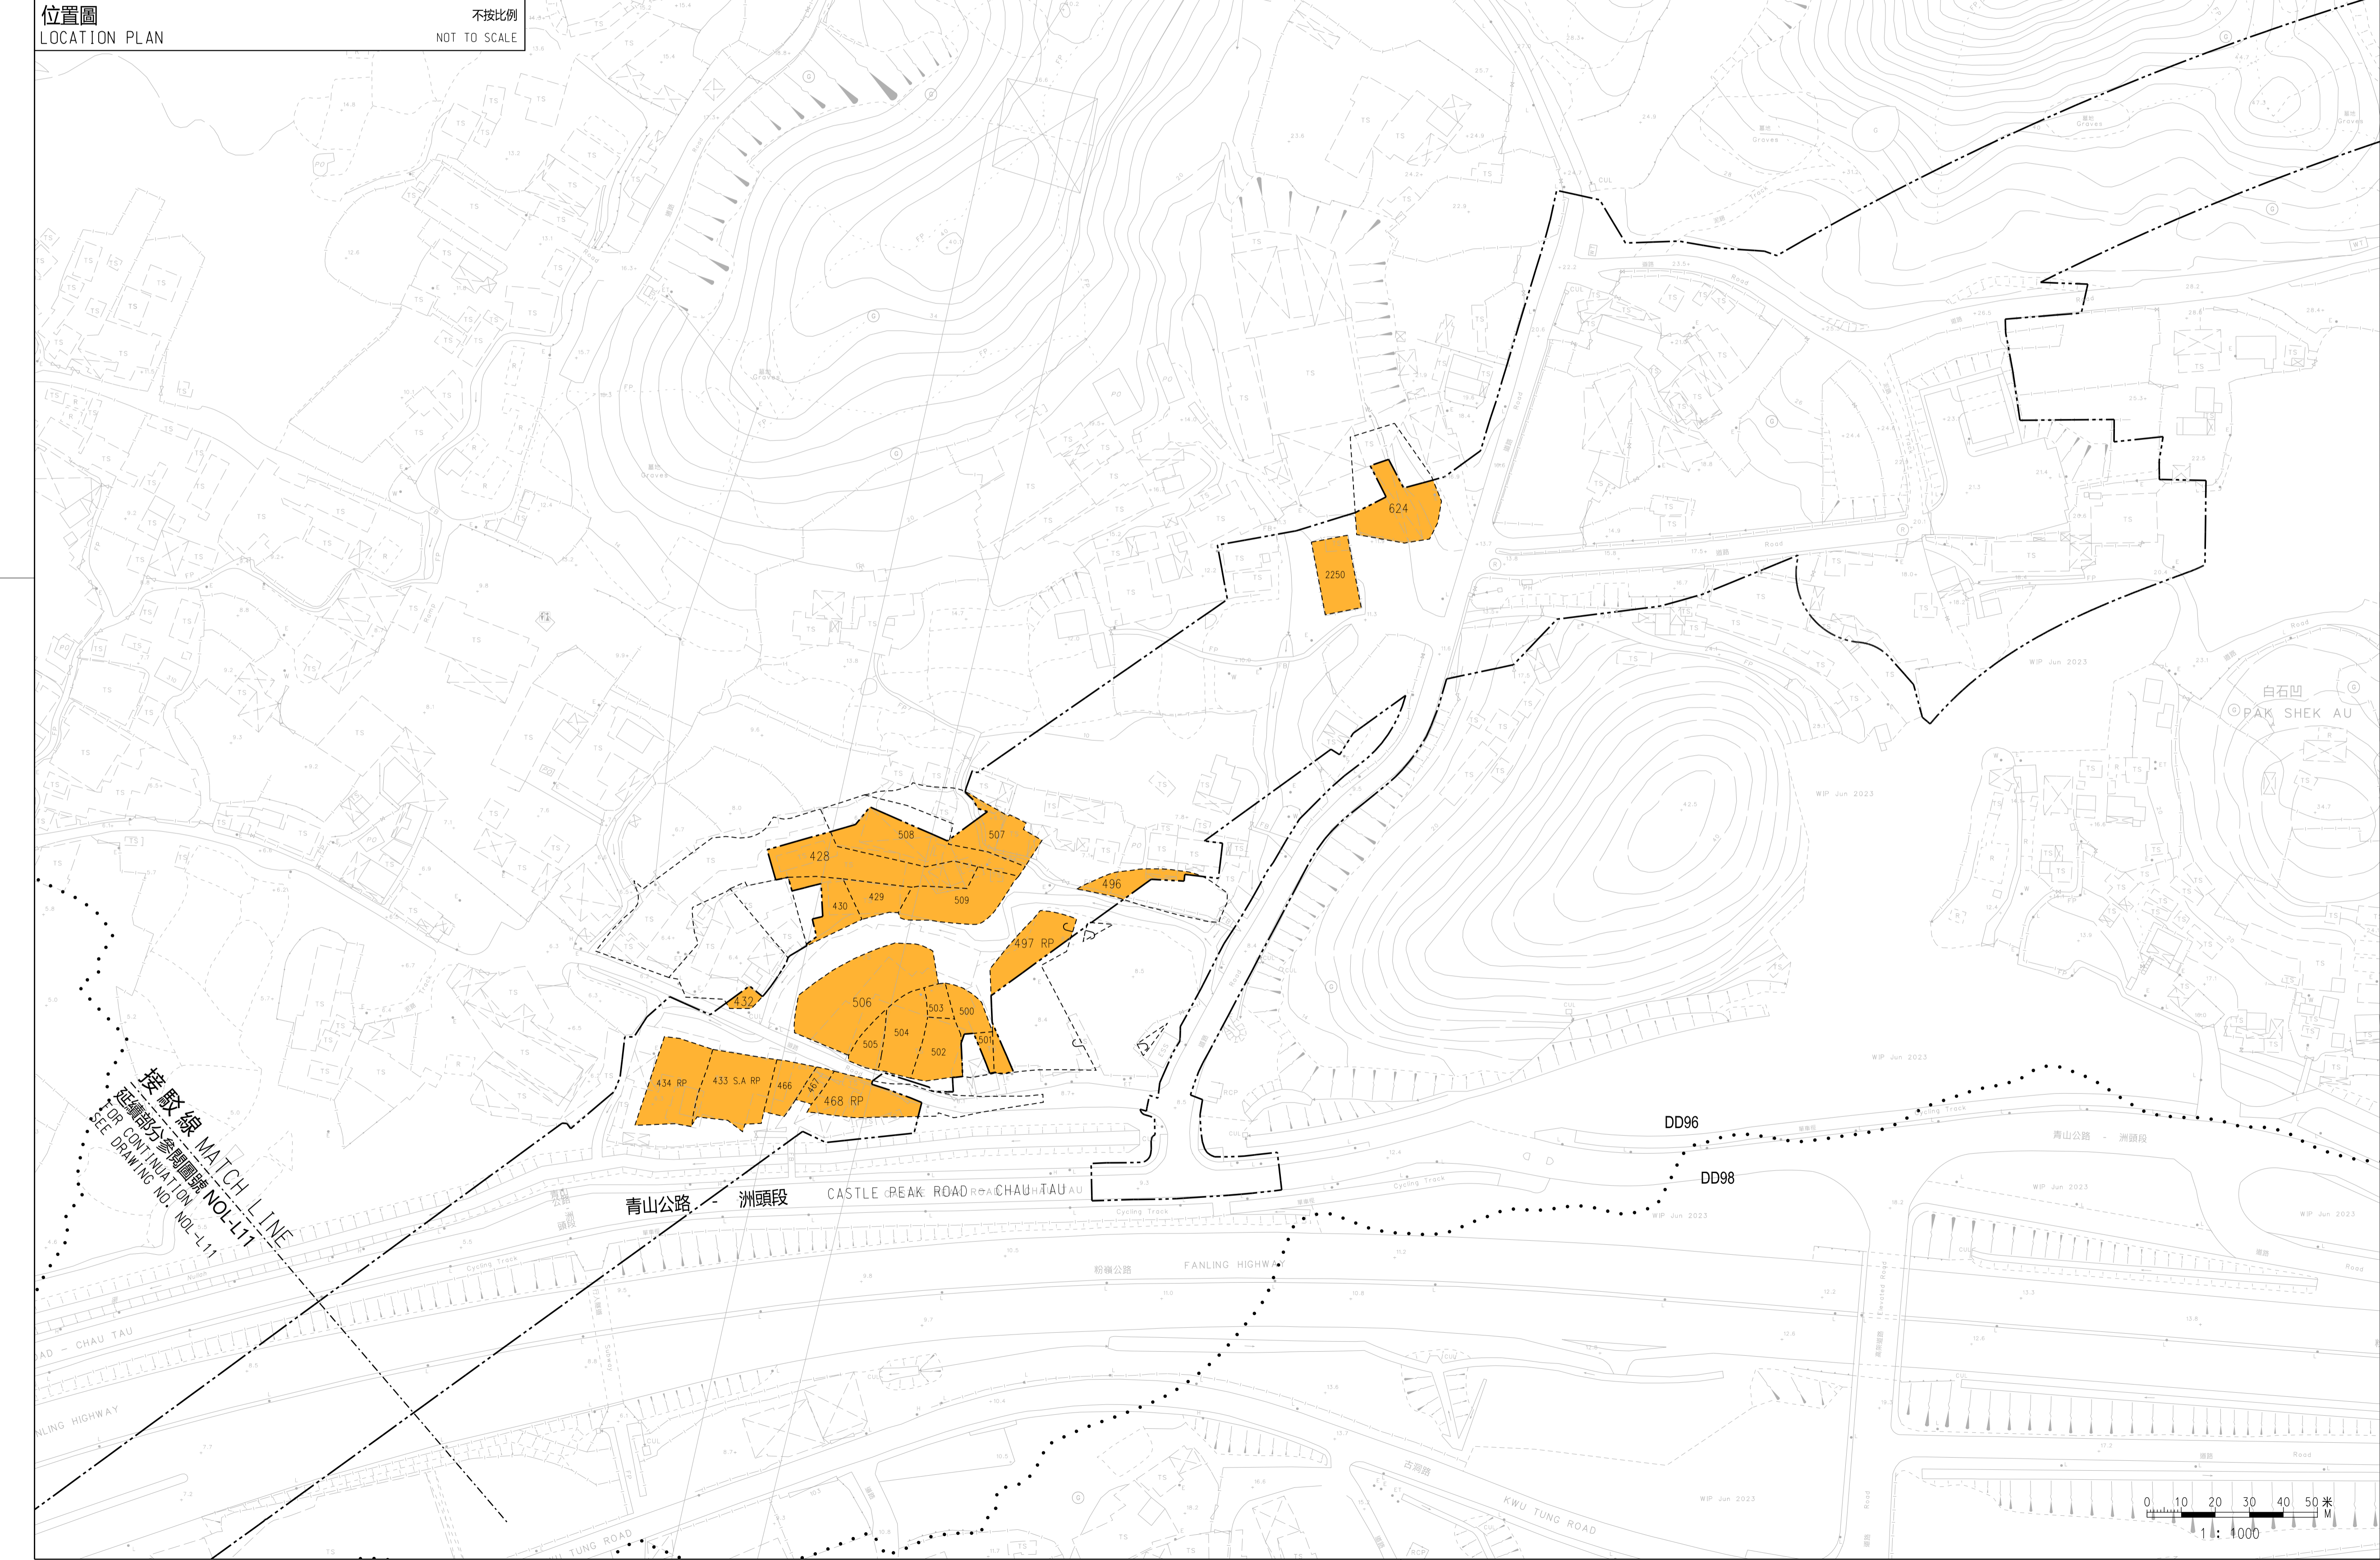

圖例 LEGEND :

- 方案界線
BOUNDARY OF THE SCHEME
- - - - 地段界線
LOT BOUNDARY
- 丈量約份界線
DEMACATION DISTRICT BOUNDARY
- 建議將予收回的土地
LAND PROPOSED TO BE RESUMED
- DD 丈量約份
DEMACATION DISTRICT
- RP 餘段
REMAINING PORTION
- S. 分段
SECTION
- SS. 小分段
SUB-SECTION
- (P) 部分
PORTION

- 一般說明 GENERAL NOTES :**
- 有關一般說明參閱圖號 NOL-G01.
FOR GENERAL NOTES, REFER TO DRAWING NO. NOL-G01.
 - 有關收地面積表參閱圖號 NOL-L13 至圖號 NOL-L18.
FOR RESUMPTION AREA SCHEDULE, REFER TO DRAWING NOS. NOL-L13 TO NOL-L18.

修訂表
TABLE OF AMENDMENTS

修改 REV	日期 DATE	繪圖 BY	核對 SUB	負責 APP	說明 DESCRIPTION

SIGNED
林雨舟 LAM YU CHAU
獲准發出
APPROVED FOR ISSUE
路政署
鐵路拓展處處長 (1)
GOVERNMENT ENGINEER/
RAILWAY DEVELOPMENT (1)
HIGHWAYS DEPARTMENT

19 SEP 2023
發出日期 DATE OF ISSUE

圖則名稱 DRAWING TITLE
**鐵路條例 (第 519 章)
北環線主線
收回土地圖則**
18頁的第12頁

RAILWAYS ORDINANCE (CHAPTER 519)
NORTHERN LINK MAIN LINE
LAND RESUMPTION PLAN SHEET 12 OF 18

圖號 DRAWING NO.
NOL-L12

比例 SCALE
1:1000 (A1)
或如圖示
AS SHOWN

