

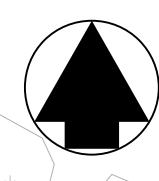



DRAWING NO. NOL-U04

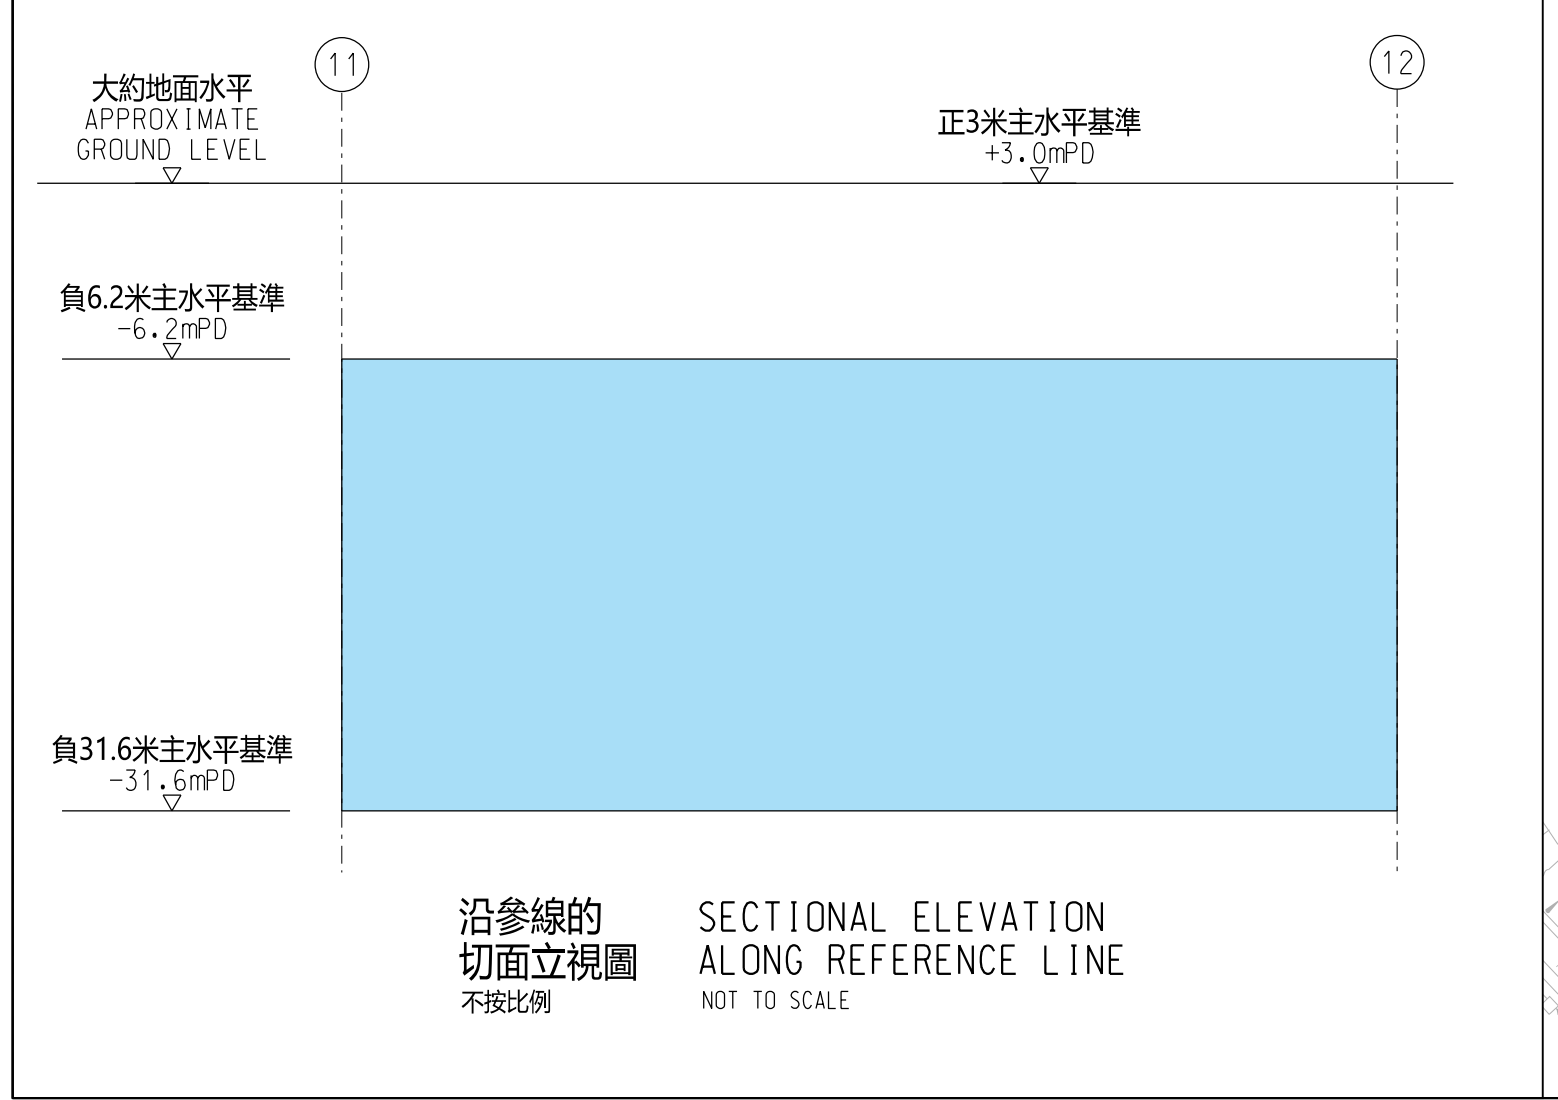


接駁線 MATCH LINE  
延續部分參閱圖號 NOL-U05  
FOR CONTINUATION  
SEE DRAWING NO. NOL-U05

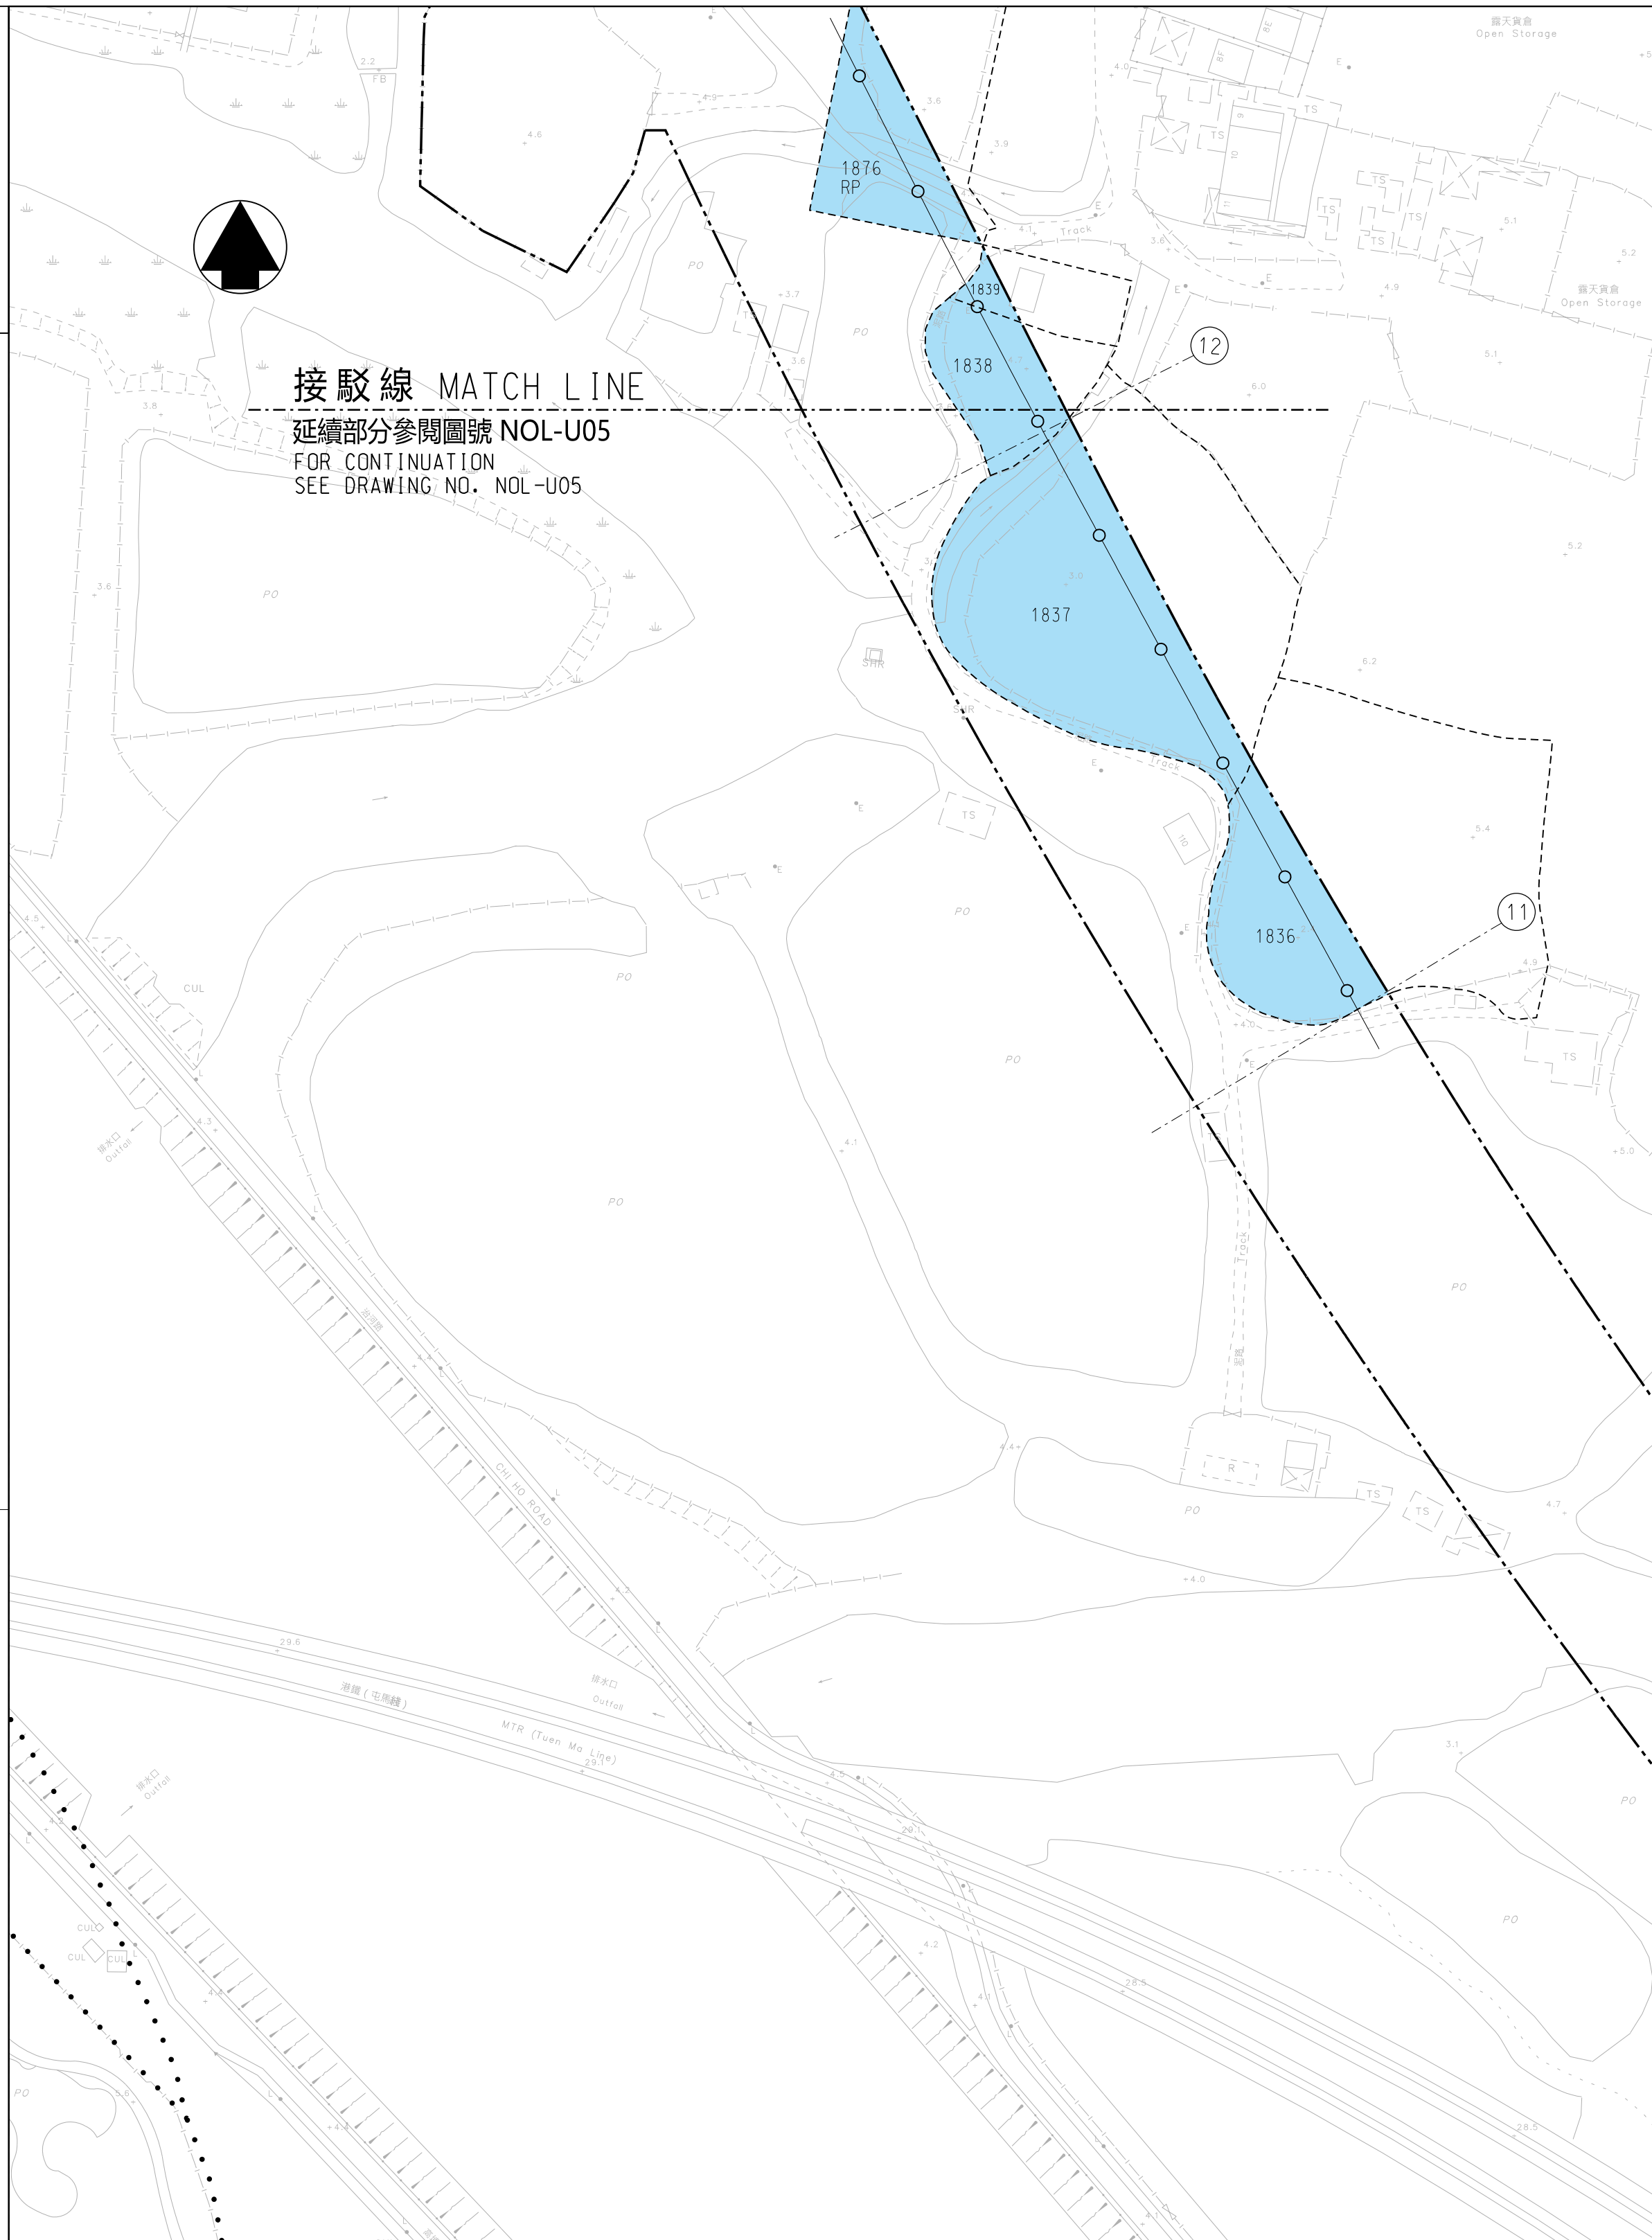

沿參線的  
切面立視圖  
不按比例  
SECTIONAL ELEVATION  
ALONG REFERENCE LINE  
NOT TO SCALE

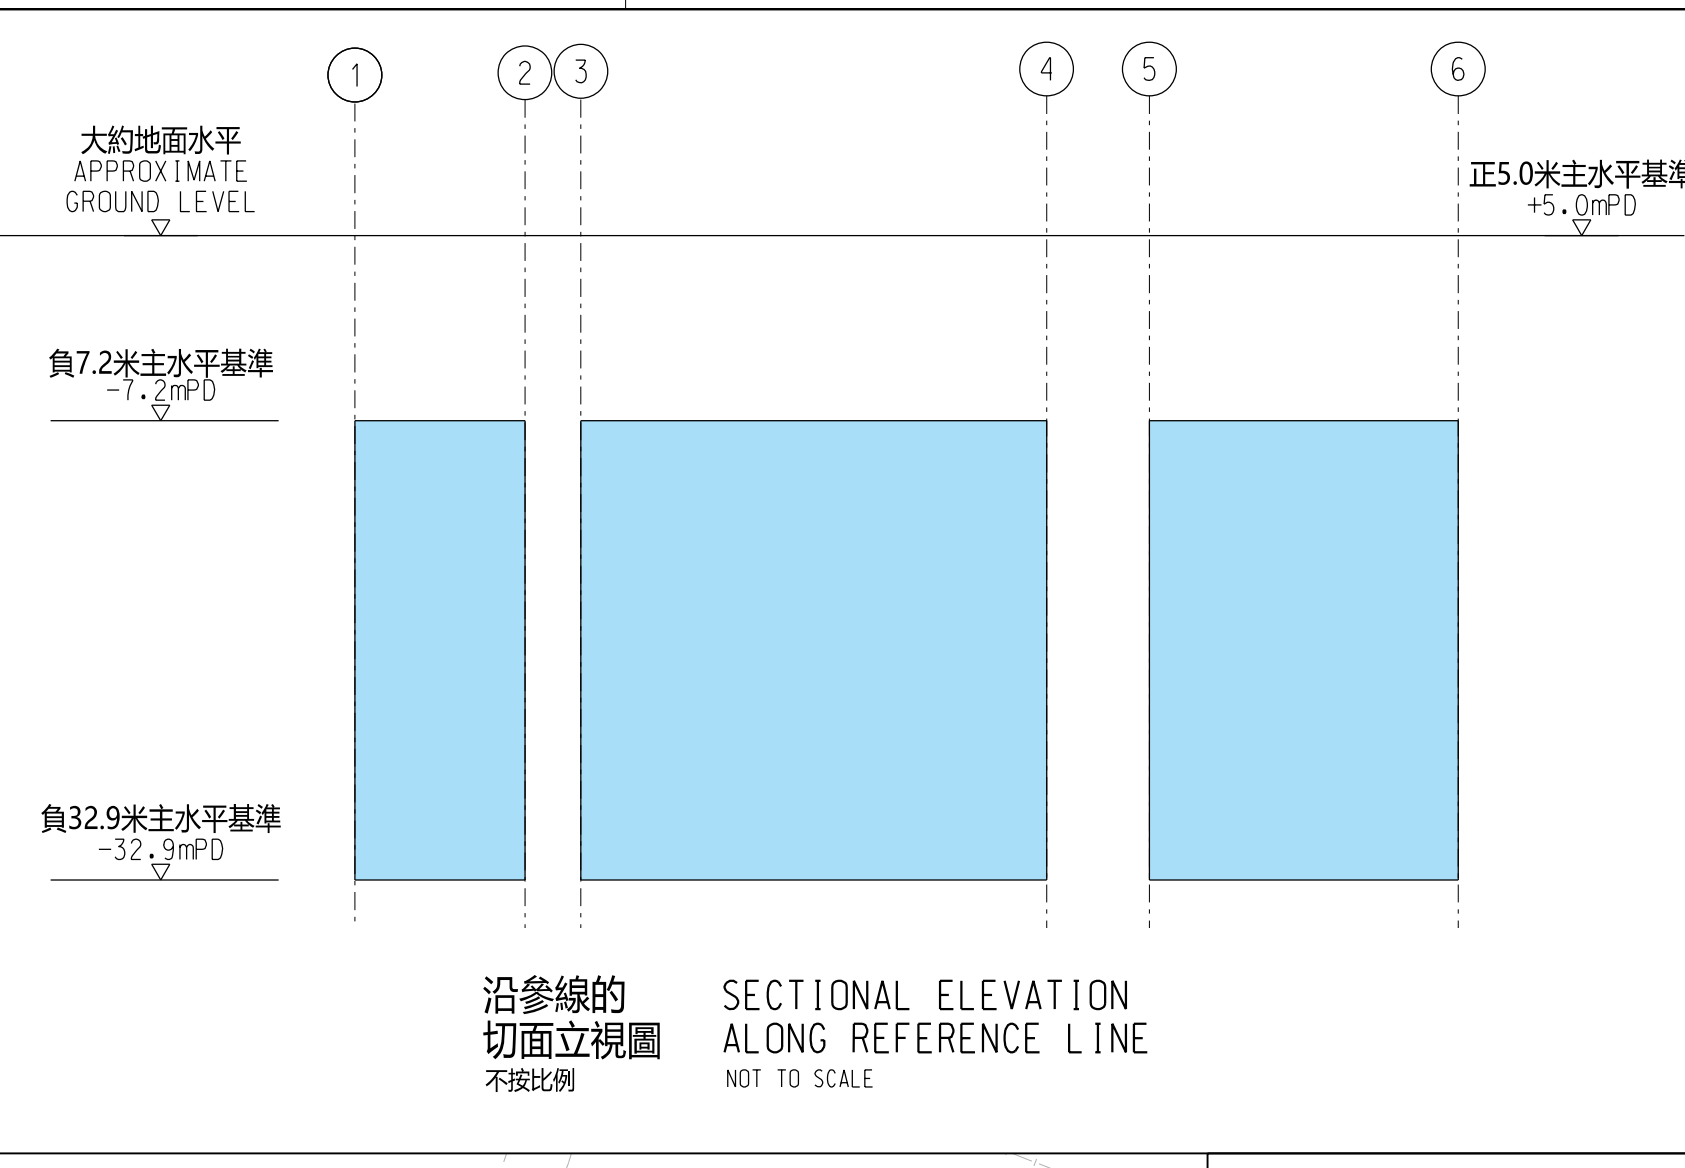


沿參線的  
切面立視圖  
不按比例  
SECTIONAL ELEVATION  
ALONG REFERENCE LINE  
NOT TO SCALE

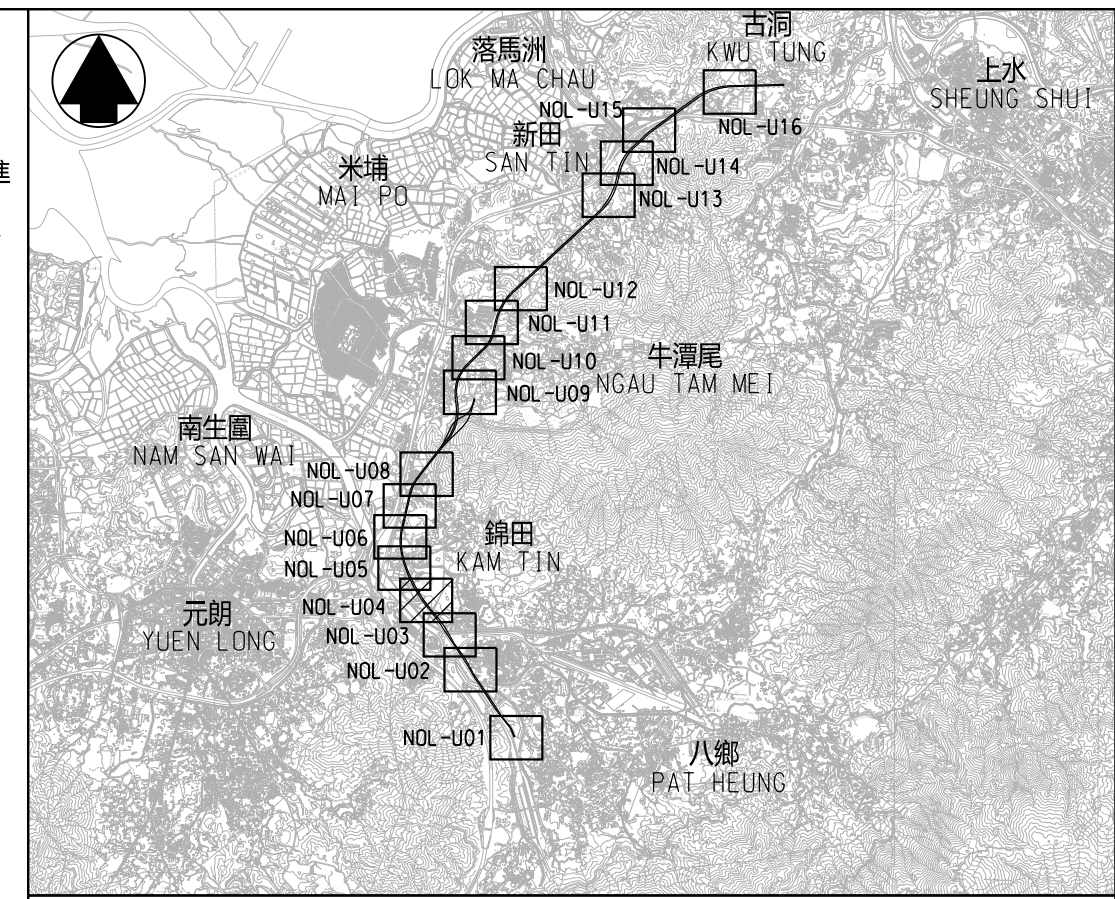

位置圖  
LOCATION PLAN  
不按比例  
NOT TO SCALE

- 圖例 LEGEND :**
- 方案界線  
BOUNDARY OF THE SCHEME
  - 地段界線  
LOT BOUNDARY
  - ..... 文量約份界線  
DEMARCATION DISTRICT BOUNDARY
  - 參線  
REFERENCE LINE
  - ① 參線標記  
REFERENCE LINE MARK
  - 建議收回的地層  
UNDERGROUND STRATA PROPOSED  
TO BE RESUMED
  - DD 文量約份  
DEMARCATION DISTRICT
  - RP 餘段  
REMAINING PORTION
  - S. 分段  
SECTION
  - SS. 小分段  
SUB-SECTION
  - (P) 部分  
PORTION

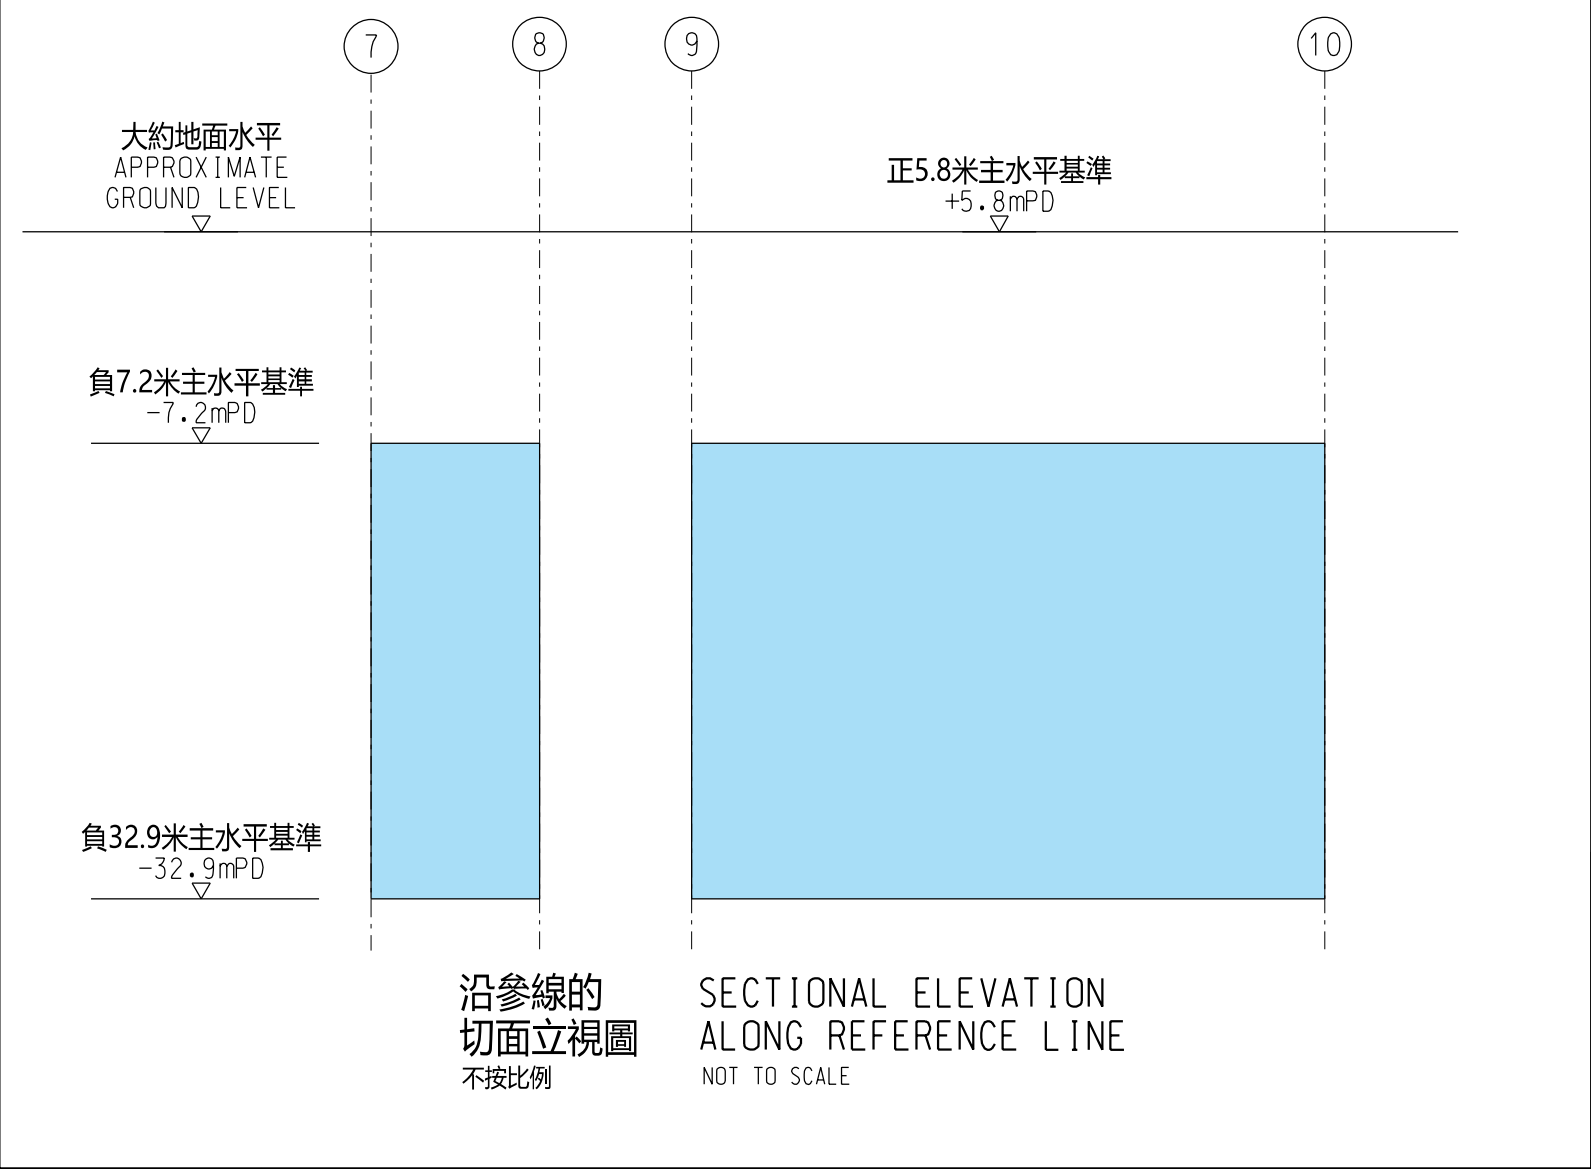

沿參線的  
切面立視圖  
不按比例  
SECTIONAL ELEVATION  
ALONG REFERENCE LINE  
NOT TO SCALE

- 一般說明 GENERAL NOTES :**
- 有關一般說明參閱圖號 NOL-G01.  
FOR GENERAL NOTES, REFER TO DRAWING NO. NOL-G01.
  - 有關收回地層表參閱圖號 NOL-U17 至圖號 NOL-U18.  
FOR UNDERGROUND STRATA RESUMPTION SCHEDULE  
REFER TO DRAWING NOS. NOL-U17 TO NOL-U18.
  - 沿參線的切面立視圖顯示的正/負主水平基準均為約數。  
THE +/- mPDs SHOWN IN THE SECTIONAL ELEVATION  
ALONG REFERENCE LINE ARE APPROXIMATE.
  - 所有座標及高度均應參考 HK1980 網格及香港的主水平基準  
TO THE HK1980 GRID AND THE HONG KONG PRINCIPAL DATUM.

修訂表  
TABLE OF AMENDMENTS


修改 REV	日期 DATE	繪圖 BY	核對 SUB	負責 APP	說明 DESCRIPTION

**SIGNED**  
林雨舟 LAM YU CHAU  
獲准發出  
APPROVED FOR ISSUE  
19 SEP 2023  
發出日期 DATE OF ISSUE  
路政署  
鐵路拓展處副處長 (1)  
GOVERNMENT ENGINEER/  
RAILWAY DEVELOPMENT (1)  
HIGHWAYS DEPARTMENT

圖則名稱 DRAWING TITLE  
**鐵路條例 (第 519 章)  
北環線主線  
收回地層圖則  
18 頁的第 4 頁**  
RAILWAYS ORDINANCE (CHAPTER 519)  
NORTHERN LINK MAIN LINE  
UNDERGROUND STRATA RESUMPTION PLAN  
SHEET 4 OF 18

圖號 DRAWING NO. NOL-U04  
比例 SCALE 1:1000 (A1)  
或如圖示  
OR AS SHOWN

香港特別行政區政府  
THE GOVERNMENT OF THE HONG KONG  
SPECIAL ADMINISTRATIVE REGION  
路政署  
HIGHWAYS DEPARTMENT  
鐵路拓展處  
RAILWAY DEVELOPMENT OFFICE

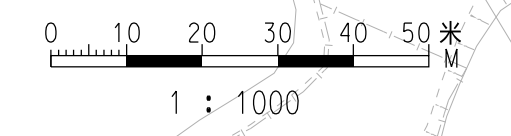

接駁線 MATCH LINE  
延續部分參閱圖號 NOL-U03  
FOR CONTINUATION  
SEE DRAWING NO. NOL-U03