



位置圖
LOCATION PLAN
不按比例
NOT TO SCALE



沿參線的
切面立視圖
SECTIONAL ELEVATION
ALONG REFERENCE LINE
不按比例
NOT TO SCALE

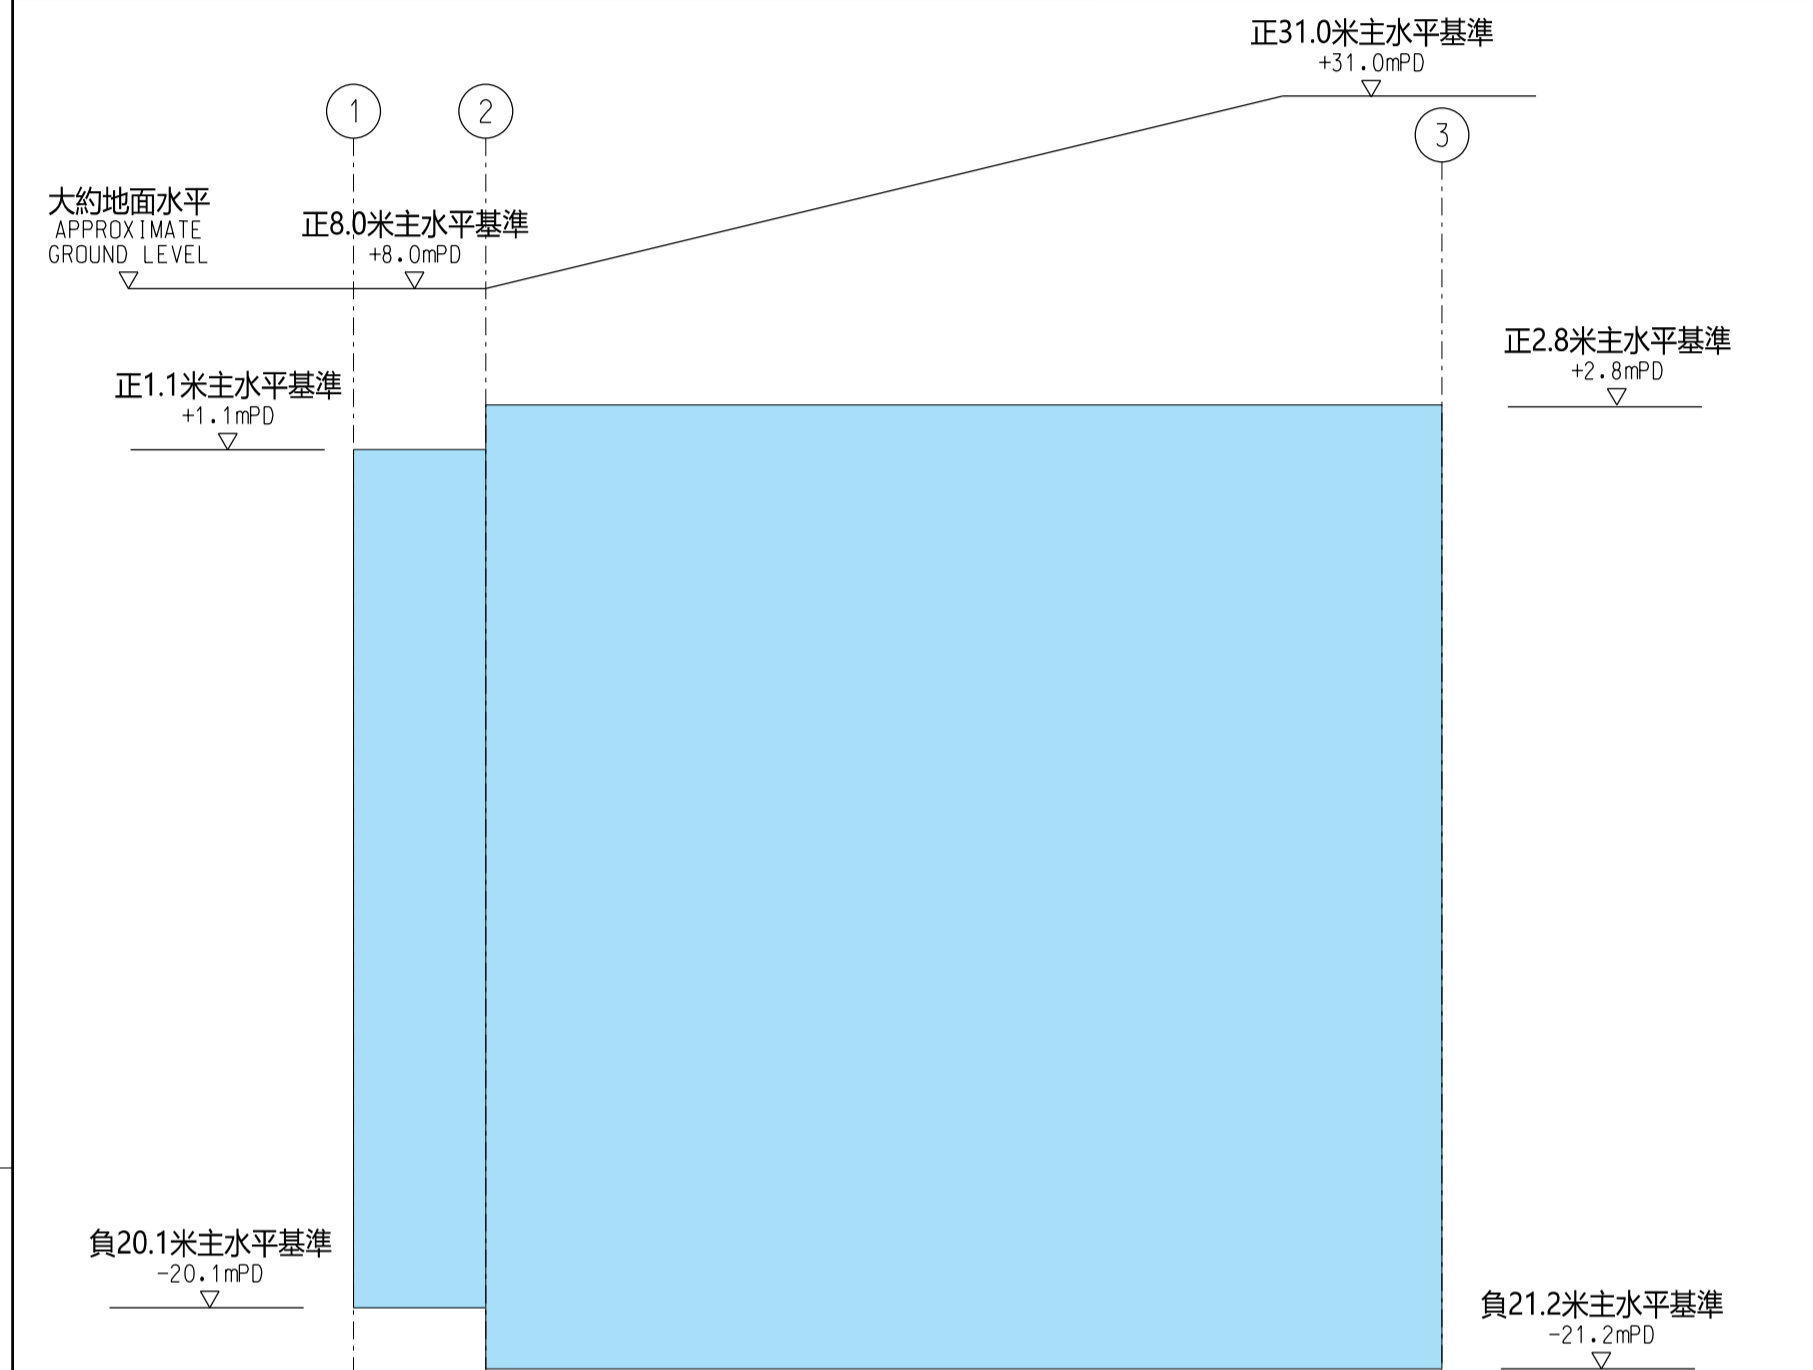

接駁線 MATCH LINE
延續部分參閱圖號 NOL-U12
FOR CONTINUATION
SEE DRAWING NO. NOL-U12

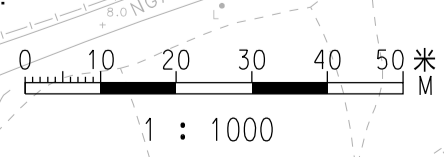

圖例 LEGEND :

- 方案界線
BOUNDARY OF THE SCHEME
- 地段界線
LOT BOUNDARY
- 文量約份界線
DEMARCATION DISTRICT BOUNDARY
- 參線
REFERENCE LINE
- 參線標記
REFERENCE LINE MARK
- 建議收回的地層
UNDERGROUND STRATA PROPOSED
TO BE RESUMED
- 文量約份
DEMARCATION DISTRICT
- 餘段
REMAINING PORTION
- 分段
SECTION
- 小分段
SUB-SECTION
- 部分
PORTION

- 一般說明 GENERAL NOTES :
- 有關一般說明參閱圖號 NOL-G01.
FOR GENERAL NOTES, REFER TO DRAWING NO. NOL-G01.
 - 有關收回地層表參閱圖號 NOL-U17至圖號 NOL-U18.
FOR UNDERGROUND STRATA RESUMPTION SCHEDULE
REFER TO DRAWING NOS. NOL-U17 TO NOL-U18.
 - 沿參線的切面立視圖顯示的正/負主水平基準均為約數。
THE +/- mPDs SHOWN IN THE SECTIONAL ELEVATION
ALONG REFERENCE LINE ARE APPROXIMATE.
 - 所有座標及高度均應參考HK1980網格及香港的主水平基準
ALL COORDINATES AND HEIGHTS SHOULD BE REFERENCED
TO THE HK1980 GRID AND THE HONG KONG PRINCIPAL DATUM.

修訂表
TABLE OF AMENDMENTS

修改 REV	日期 DATE	繪圖 BY	核對 SUB	負責 APP	說明 DESCRIPTION

SIGNED
林雨舟 LAM YU CHAU
獲准發出
APPROVED FOR ISSUE
19 SEP 2023
發出日期 DATE OF ISSUE
路政署
鐵路拓展處副處長 (1)
GOVERNMENT ENGINEER/
RAILWAY DEVELOPMENT (1)
HIGHWAYS DEPARTMENT

圖則名稱 DRAWING TITLE
**鐵路條例 (第519章)
北環線主線
收回地層圖則
18頁的第11頁**
RAILWAYS ORDINANCE (CHAPTER 519)
NORTHERN LINK MAIN LINE
UNDERGROUND STRATA RESUMPTION PLAN
SHEET 11 OF 18

圖號 DRAWING NO.
NOL-U11
比例 SCALE
1:1000 (A1)
或如圖示
AS SHOWN