


位置圖
LOCATION PLAN
不按比例
NOT TO SCALE


說明 NOTES

此圖根據第TMSE-G05號圖則制訂，以紅色標明將暫時改動及封閉的湖景路，以粉紅色標明將暫時封閉連接湖山路和魚類統營處青山魚類批發市場的部分通道，及分別以紫色、藍色和黃色標明將暫時封閉的毗鄰屯門避風塘的部分行人路、部分湖山路和湖山遊樂場附近的部分行人路路段，及以綠色標明將暫時改動的湖山遊樂場附近的道路路段。

THIS DRAWING IS PREPARED BASED ON DRAWING NO. TMSE-G05 AND IS INTENDED TO SHOW THE TEMPORARY ALTERATION AND PARTIAL CLOSURE OF WU KING ROAD (HIGHLIGHTED IN RED), AND THE TEMPORARY PARTIAL CLOSURE OF THE ACCESS ROAD CONNECTING WU SHAN ROAD AND FISH MARKETING ORGANIZATION CASTLE PEAK WHOLESALE FISH MARKET (HIGHLIGHTED IN PINK), AND THE TEMPORARY PARTIAL CLOSURE OF SECTIONS OF THE FOOTPATH ADJACENT TO TUEN MUN TYPHOON SHELTER, WU SHAN ROAD AND THE FOOTPATH NEAR WU SHAN RECREATION PLAYGROUND (HIGHLIGHTED IN PURPLE, BLUE AND YELLOW RESPECTIVELY), AND TEMPORARY ALTERATION OF THE SECTION OF THE ROAD NEAR WU SHAN RECREATION PLAYGROUND (HIGHLIGHTED IN GREEN).

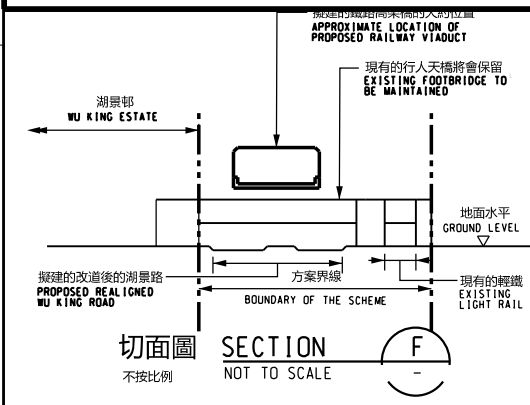

切面圖 SECTION
不按比例 NOT TO SCALE

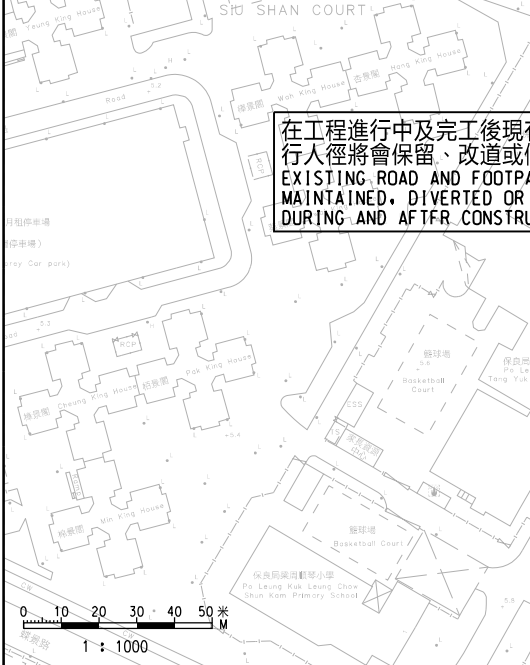

0 10 20 30 40 50 米
1 : 1000

擬建的鐵路高架橋的大約位置
APPROXIMATE LOCATION OF PROPOSED RAILWAY VIADUCT

在工程進行中及完工後現有的屯門河道將會保留、改道或修改
EXISTING TUEN MUN RIVER CHANNEL TO BE MAINTAINED, DIVERTED OR MODIFIED DURING AND AFTER CONSTRUCTION

在工程進行中現有位於湖山遊樂場的屯門交通安全城將會修改或封閉，並於完工後重置
EXISTING TUEN MUN ROAD SAFETY TOWN WITHIN WU SHAN RECREATION PLAYGROUND TO BE MODIFIED OR CLOSED DURING CONSTRUCTION AND REPROVISIONED AFTER CONSTRUCTION

在工程進行中現有的湖山遊樂場將會修改或封閉，並於完工後重置
EXISTING WU SHAN RECREATION PLAYGROUND TO BE MODIFIED OR CLOSED DURING CONSTRUCTION AND REPROVISIONED AFTER CONSTRUCTION

在工程進行中及完工後現有的斜坡將會修改
EXISTING SLOPES TO BE MODIFIED DURING AND AFTER CONSTRUCTION

現有的籃球場將不受影響
EXISTING BASKETBALL COURTS NOT TO BE AFFECTED

現有的行人天橋將會保留
EXISTING FOOTBRIDGE TO BE MAINTAINED

在工程進行中及完工後現有的道路及行人徑將會保留、改道或修改
EXISTING ROAD AND FOOTPATHS TO BE MAINTAINED, DIVERTED OR MODIFIED DURING AND AFTER CONSTRUCTION

現有的行人天橋將會保留
EXISTING FOOTBRIDGE TO BE MAINTAINED

現有的湖景路將會改道
EXISTING WU KING ROAD TO BE REALIGNED

+23.0

+19.9

接駁線
MATCH LINE
延續部分參閱圖號 TMSE-G04
FOR CONTINUATION
SEE DRAWING NO. TMSE-G04

建造業議會屯門訓練場
CONSTRUCTION INDUSTRY COUNCIL
TUEN MUN TRAINING GROUND

在工程進行中現有的單車徑及行人徑將會修改、改道或暫時封閉，並於完工後重置
EXISTING CYCLE TRACKS AND FOOTPATHS TO BE MODIFIED, DIVERTED OR TEMPORARILY CLOSED DURING CONSTRUCTION AND REPROVISIONED AFTER CONSTRUCTION

現有的高架道路將會保留
EXISTING ELEVATED ROAD TO BE MAINTAINED

擬建的沿海堤臨時臺船卸設施的大約位置
APPROXIMATE LOCATION OF PROPOSED TEMPORARY BARGE LOADING FACILITIES ALONG THE SEAWALL

現有的石油氣倉將不受影響
EXISTING LP GAS COMPOUND NOT TO BE AFFECTED

現有的斜坡將不受影響
EXISTING SLOPE NOT TO BE AFFECTED

現有的輕鐵將不受影響
EXISTING LIGHT RAIL NOT TO BE AFFECTED

建議的臨時臺船繫泊區的大約位置
APPROXIMATE LOCATION OF PROPOSED TEMPORARY BARGE MOORING AREA

擬設置的臨時施工區的大約位置
APPROXIMATE LOCATION OF PROPOSED TEMPORARY WORKS AREA

屯門避風塘
TUEN MUN TYPHOON SHELTER

在工程進行中及完工後現有的航道將會保留、改道或修改
EXISTING NAVIGATION CHANNEL TO BE MAINTAINED, DIVERTED OR MODIFIED DURING AND AFTER CONSTRUCTION

在工程進行中及完工後現有的道路及行人徑將會保留、改道或修改
EXISTING ROAD AND FOOTPATHS TO BE MAINTAINED, DIVERTED OR MODIFIED DURING AND AFTER CONSTRUCTION

擬建的鐵路高架橋的大約位置
APPROXIMATE LOCATION OF PROPOSED RAILWAY VIADUCT

接駁線
MATCH LINE
延續部分參閱圖號 TMSE-G06
FOR CONTINUATION
SEE DRAWING NO. TMSE-G06

屯門第44區聯用綜合大樓
TUEN MUN AREA 44
JOINT-USER COMPLEX

接駁線
MATCH LINE
延續部分參閱圖號 TMSE-G07
FOR CONTINUATION
SEE DRAWING NO. TMSE-G07

圖例 LEGEND:

- 方案界線
BOUNDARY OF THE SCHEME
- 擬建的鐵路車站及其設施
PROPOSED RAILWAY STATION AND ASSOCIATED FACILITIES
- 現有的港鐵車站及輕鐵站
EXISTING MTR STATION AND LIGHT RAIL STOP
- 擬設置地盤設施的臨時施工區
PROPOSED TEMPORARY WORKS AREA FOR SITE FACILITIES
- 現有的行人天橋將受影響
EXISTING FOOTBRIDGE TO BE AFFECTED
- 可能在其上進行填海工程或其他工程的政府前濱或海床
GOVERNMENT FORESHORE OR SEABED OVER OR UPON WHICH RECLAMATION OR OTHER WORKS MAY BE CARRIED OUT
- +18.0
以主水平基準為依據之擬建路軌大約水平 (米)
PROPOSED APPROXIMATE TRACK LEVEL IN m P.D.

一般說明 GENERAL NOTES
1. 有關一般說明參閱圖號 TMSE-G01.
FOR GENERAL NOTES, REFER TO DRAWING NO. TMSE-G01.

修訂表
TABLE OF AMENDMENTS

修改 REV	日期 DATE	總圖 BY	核對 SUB	負責 APP	說明 DESCRIPTION

SIGNED
獲准發出
APPROVED FOR ISSUE
29/09/2023
發出日期 DATE OF ISSUE

謝孟軒 TSE MANG HIN
路政署
總工程師/
鐵路拓展 (1-3)
CHIEF ENGINEER/
RAILWAY DEVELOPMENT (1-3)
HIGHWAYS DEPARTMENT

圖則名稱 DRAWING TITLE
鐵路條例 (第519章)
屯門南延線
暫時改動及封閉湖景路；暫時封閉連接湖山路和魚類統營處青山魚類批發市場的通道，以及毗鄰屯門避風塘的行人路、湖山路和湖山遊樂場附近的行人路路段；以及暫時改動湖山遊樂場附近的道路路段
RAILWAYS ORDINANCE (CHAPTER 519)
TUEN MUN SOUTH EXTENSION
TEMPORARY ALTERATION AND CLOSURE OF WU KING ROAD; TEMPORARY CLOSURE OF AN ACCESS ROAD CONNECTING WU SHAN ROAD AND FISH MARKETING ORGANIZATION CASTLE PEAK WHOLESALE FISH MARKET, AND SECTIONS OF A FOOTPATH ADJACENT TO TUEN MUN TYPHOON SHELTER, WU SHAN ROAD AND A FOOTPATH NEAR WU SHAN RECREATION PLAYGROUND AND TEMPORARY ALTERATION OF A SECTION OF A ROAD NEAR WU SHAN RECREATION PLAYGROUND

圖號 DRAWING NO.
TMSE/G05/0004/1
比例 SCALE
1:1000 (A1)
或如圖示
AS SHOWN

香港特別行政區政府
THE GOVERNMENT OF THE HONG KONG
SPECIAL ADMINISTRATIVE REGION
路政署
HIGHWAYS DEPARTMENT
鐵路拓展處
RAILWAY DEVELOPMENT OFFICE